



Green Field Site Construction Photos

1) GF Site (45m Tower + Shelter)





Will Group for Communications

Green Field Site Construction Photos

2) Excavation photo



3) Soil Replacement & Compaction photo





Green Field Site Construction Photos

4) Plain Concrete photo



5) Reinforce Concrete photo





Green Field Site Construction Photos

6) Reinforce Concrete photo



7) Reinforce Concrete photo





Will Group for Communications

Green Field Site Construction Photos

8) Reinforce Concrete photo



9) Reinforce Concrete photo





Green Field Site Construction Photos

10) Bituminus Insolation photo



11) Backfilling photo





Green Field Site Construction Photos

12) Backfilling photo



13) Shelter & Generator Slab photo





Green Field Site Construction Photos

14) Shelter & Generator Slab photo



15) Tower erection photo






Green Field Site Construction Photos

16) Tower Erection photo




17) Tower Erection photo

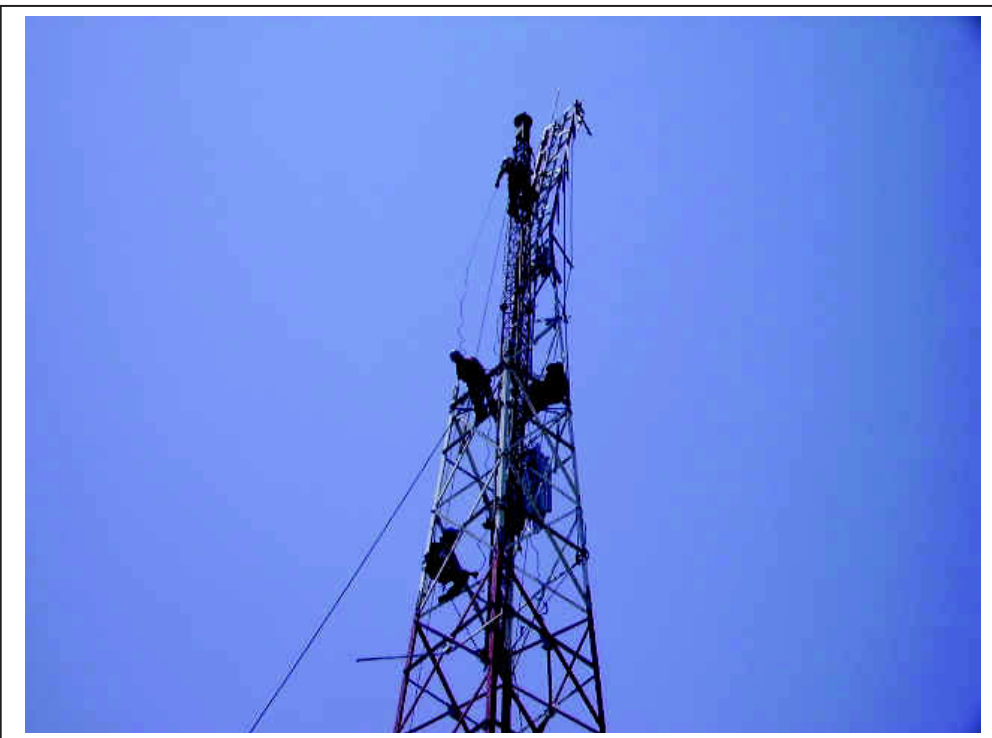



Green Field Site Construction Photos

18) Tower Erection photo

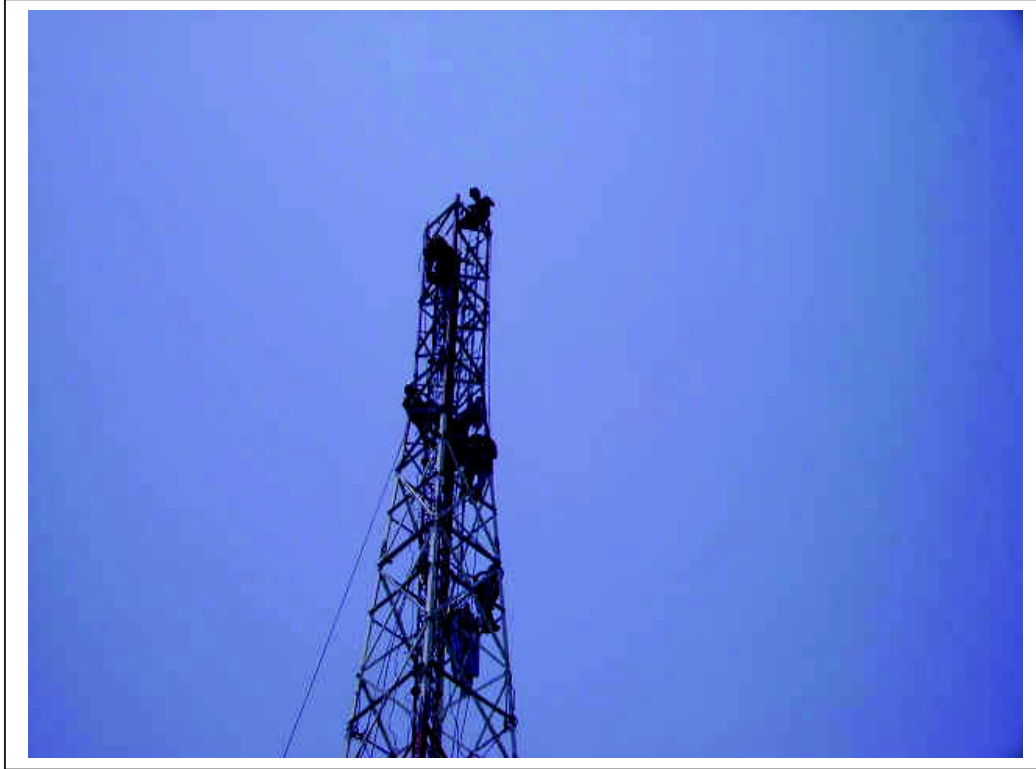

19) Shelter Assembly photo





Green Field Site Construction Photos

20) Shelter Assembly photo.



21) Shelter Assembly photo





Green Field Site Construction Photos

22) Shelter Assembly photo



23) Shelter installation of the internal fittings





Green Field Site Construction Photos

24) Electric Distribution Panel



25) Installation of Switch Hand with Weather Proof Socket photo





Will Group for Communications

Green Field Site Construction Photos

26) Installation of Feeder Cable photo



27) Installation of Feeder Cable photo





Will Group for Communications

Green Field Site Construction Photos

28) Installation of Antennas photo



29) Photo for site access road





Green Field Site Construction Photos

30) Security Fence Plain Concrete photo



31) Security Fence Semel photo





Green Field Site Construction Photos

32) Security Fence Columns photo



33) Security Fence Columns photo





Green Field Site Construction Photos

34) Brick Wall Security Fence photo



35) Brick Wall Security Fence photo





Will Group for Communications

Green Field Site Construction Photos

36) Finishing of the Brick Wall Security Fence photo



37) Cable Tray photo





Will Group for Communications



Green Field Site Construction Photos

38) Site Galvanized Gate photo




39) Site Leveling photo



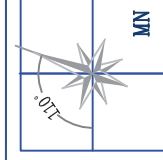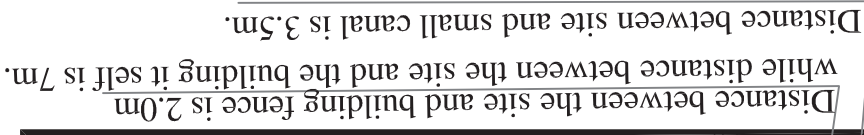

NORTH DIRECTION						
SITE TYPE :	Green Field					
SITE DATA	CONTRACT NO.	MORTGAGE				
		MORTGAGE				
		SITE NO. :		OPTION :		
		SITE NAME:				
VIEW :		SITE LOCATION				
TYPE : Line of Sight						
SHEET : 2/3		REV. : 0				
DATE :				SCALE : N.T.S		
OWNER :						
MODIFICATION	NO.	DATE	MODIFICATION			
	3					
	2					
	1					
DISBURSED BY :						
APPROVED BY :						

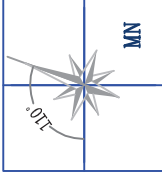

NORTH DIRECTION

M.T. NO.	ANTENNAE	HEIGHT	A-BID	M.W. SIZE	Cable Length(m)
M.W.(1)	65°	45.0m		0.6m	55.0m
M.W.(2)	147°	38.0m		0.6m	48.0m
M.W.(3)	167°	38.0m		0.3m	48.0m
M.W.(4)	74°	38.0m		0.6m	48.0m
M.W. DISH TYPE					
SECTOR	AZIMUTH	HEIGHT	CABLE SIZE	CABLE LENGTH	SECTOR OUTDOOR
SEC.(A)	60°	40.00m	7/8"	50.00m	
SEC.(B)	180°	40.00m	7/8"	50.00m	
SEC.(C)	300°	40.00m	7/8"	50.00m	

SITE TYPE :

Green Field


DRAWING DATA					SITE DATA									
VIEW : Plan					SITE NO. : SITE NAME:									
										TYPE : Line of sight				
SHEET : 2/3		REV. : 0			SCALE : 1/100									
DATE :														
					COORDINATE									
										EASTING		OPTION :		
										NORTHING				

OWNER :

MODIFICATION		MODIFICATION	
NO.	DATE		
3			
2			
1			

DESIGNED BY :

APPROVED BY :

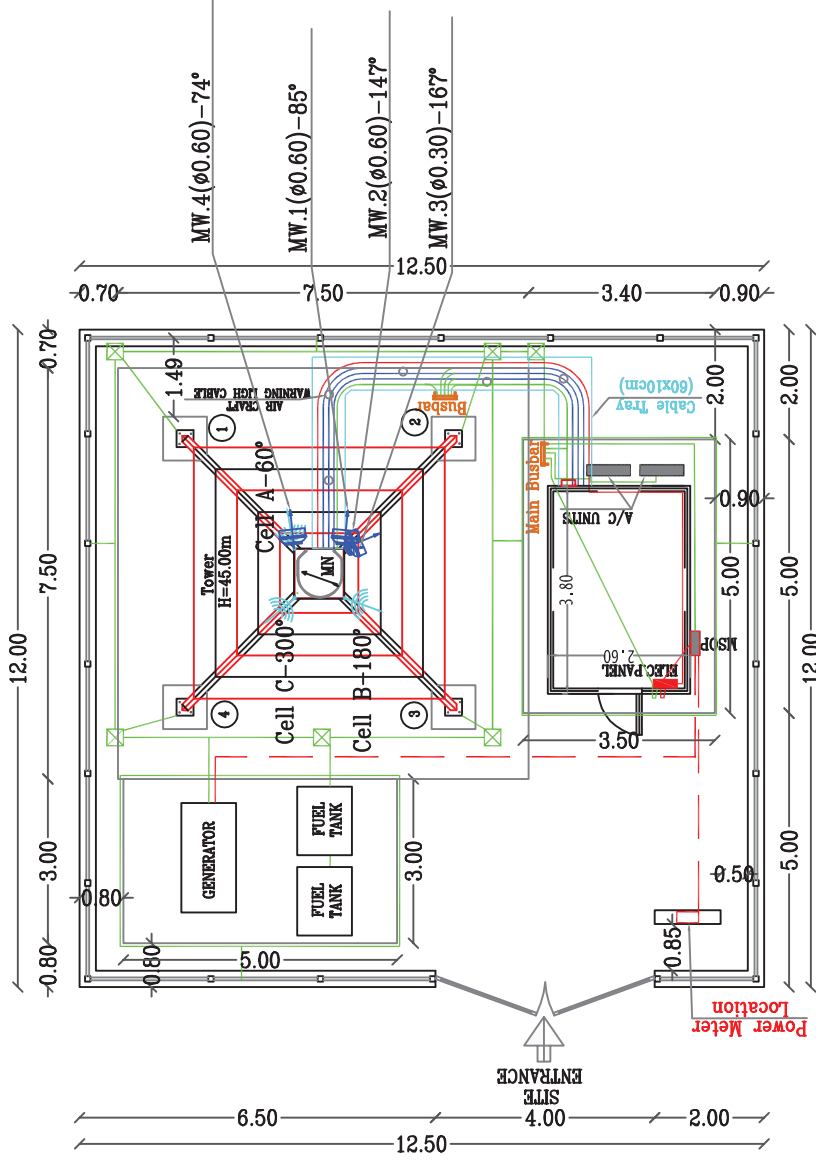





PLAN SCALE 1:100

LEGEND

- POWER CABLE
- EARTHING CABLE
- FEEDER CABLE

LEGEND

- POWER CABLE
- EARTHING CABLE
- FEEDER CABLE

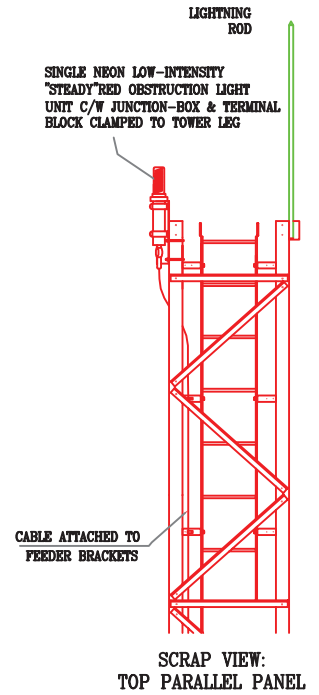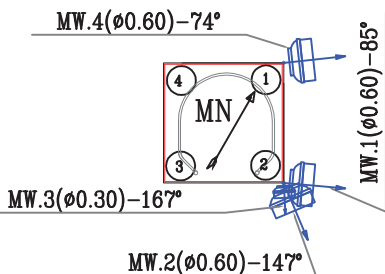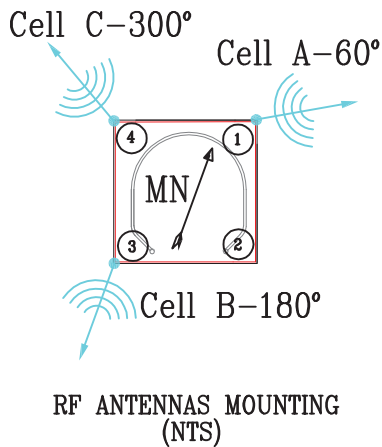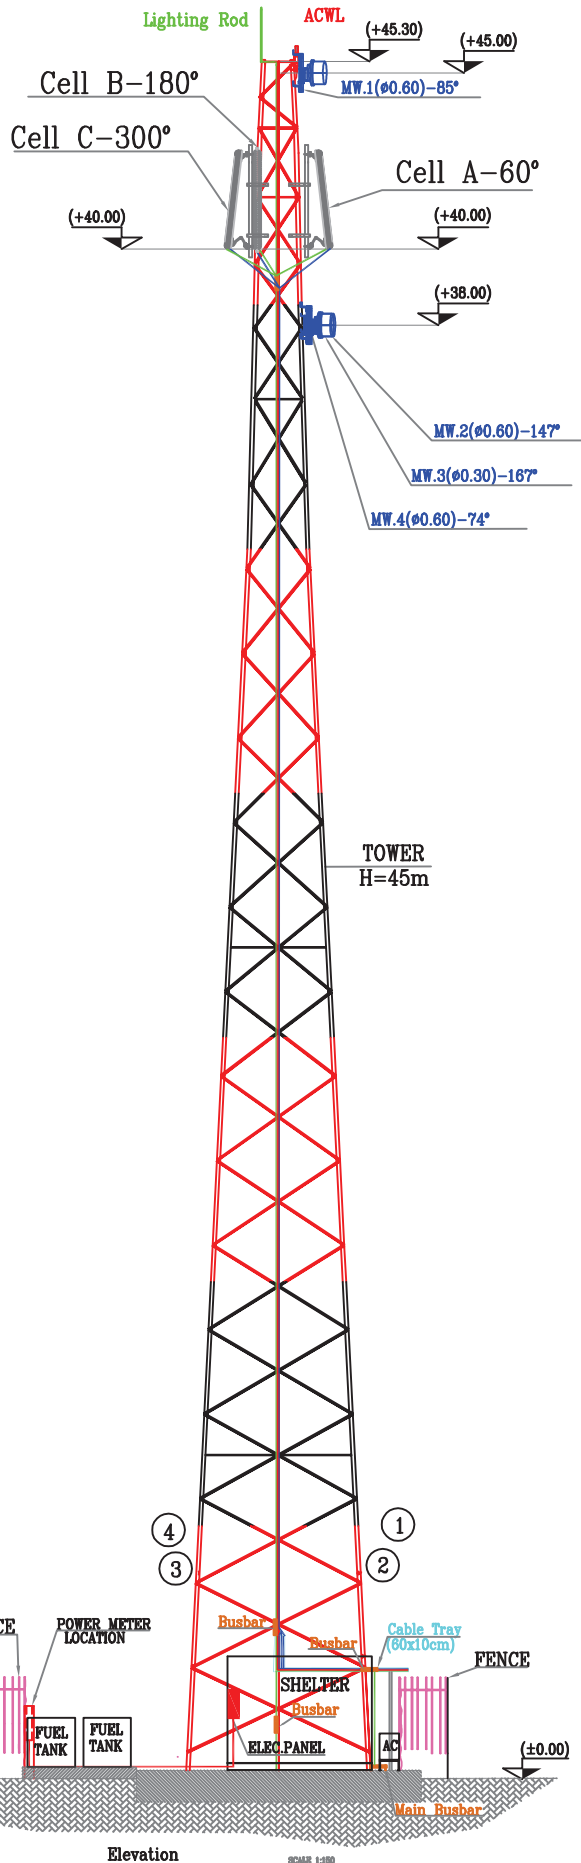

M.W. ANTENNAS	M.W. NO.	AZIMUTH	HEIGHT	A-END	M.W.SIZE	Cable Length(m)
	M.W.(1)	85°	45.0m		0.6m	55.0m
	M.W.(2)	147°	38.0m		0.6m	48.0m
	M.W.(3)	167°	38.0m		0.3m	48.0m
	M.W.(4)	74°	38.0m		0.6m	48.0m
	M.W.DISH TYPE					
GSM ANTENNAS	SECTOR	AZIMUTH	HEIGHT	CABLE SIZE	CABLE LENGTH	
	SEC.(A)	60°	40.00m	7/8"	50.00m	
	SEC.(B)	180°	40.00m	7/8"	50.00m	
	SEC.(C)	300°	40.00m	7/8"	50.00m	
	SECTOR TYPE		SECTOR OUTDOOR			

SITE TYPE : GREEN FIELD

SITE DATA	COORDINATES	EASTING			
		NORTHING			
	SITE NO. :		OPTION :		
	SITE NAME:				
DRAWING DATA					
	VIEW : Elevation				
	TYPE : Line Of Sight				
	SHEET : 3/3		REV. : 0		
	DATE :		SCALE : 1/150		

MODIFICATION	NO.	DATE	MODIFICATION
	3		
	2		
	1		

DESIGNED BY :
APPROVED BY :