



GRD Construction photos



GRD Tower





GRD Reinforce Concrete





GRD Reinforce Concrete







GRD Reinforce Concrete






GRD Reinforce Concrete



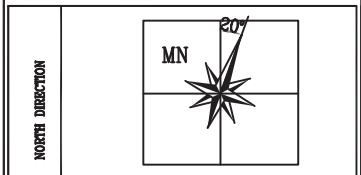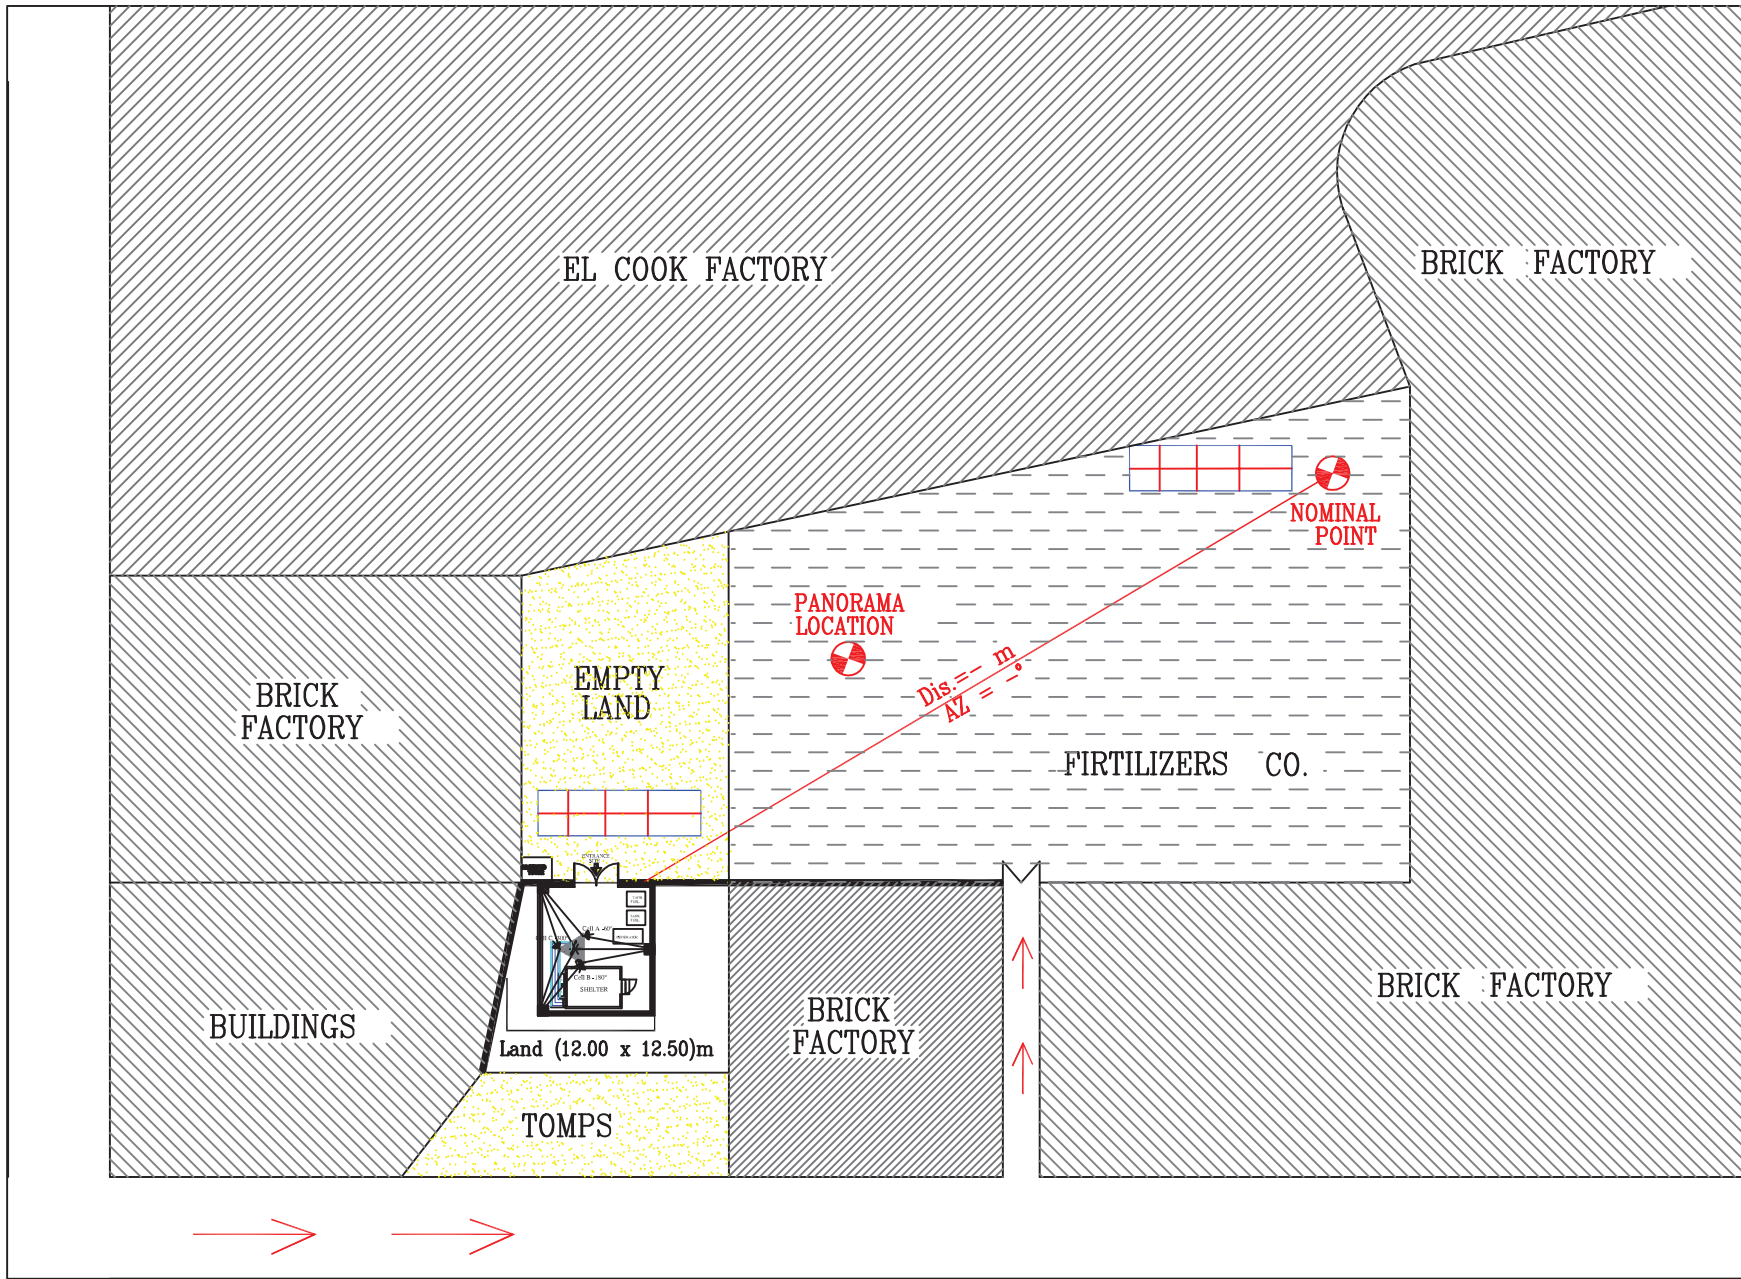

SITE TYPE :		GREEN FIELD	
SITE DATA	COORDINATE	EASTING	
		NORTHING	
	SITE NO. :		OPTION :
	SITE NAME :		
SITE ADDRESS :			
DRAWING DATA	VIEW : SITE LOCATION		
	TYPE : Line Of Sight		
	SHEET : 1/3	REV. : 0	
	DATE :	SCALE : N.T.S	
OWNER :			
MODIFICATION	NO.	DATE	MODIFICATION
	3		
	2		
	1		
DESIGNED BY :			
APPROVED BY :			

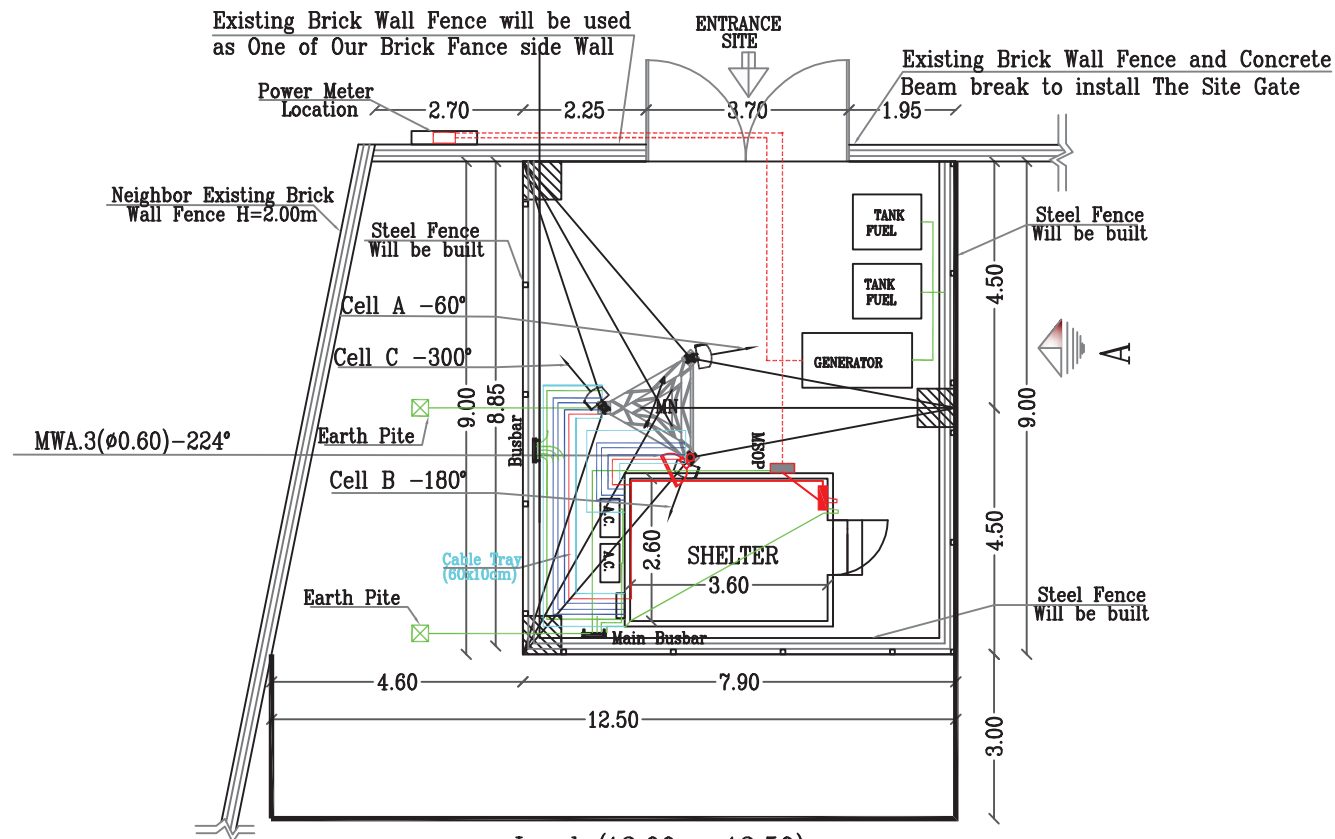

PLAN SCALE 1:100

LEGEND

FENCE

LADDER

ANTENNA FEEDER CABLE

POWER CABLE

GROUND CABLE

MICROWAVE DISH

RF ANTENNA

G.S.M. POLE

HVAC UNIT

EXISTING DISH

EXISTING TV ANTENNA

EXISTING HVAC UNIT

EXISTING WATERTANK



NORTH DIRECTION					
	MN				
GSM ANTENNAS	SECTOR	AZIMUTH	HEIGHT	CABLE SIZE	CABLE LENGTH
	SEC.(A)	60°	36.00m	1 5/8"	2*43m
	SEC.(B)	180°	36.00m	1 5/8"	2*43m
	SEC.(C)	300°	36.00m	1 5/8"	2*43m
M.W. ANTENNAS	SECTOR TYPE		SECTOR OUTDOOR		
	M.W. NO.	AZIMUTH	HEIGHT	A-RID	M.W.SIZE
	M.W.(1)	224.63°	40.00m		0.60m
	M.W.(2)				
M.W.DISH TYPE					

SITE TYPE : GREEN FIELD


SITE DATA	COORDINATES	EASTING			
		NORTHING			
		SITE NO. :			OPTION :
	SITE NAME:				
	SITE ADDRESS :				
DRAWING DATA	VIEW : PLAN				
	TYPE : Line Of Sight				
	SHEET : 2/3			REV. : 0	
	DATE : 24/05/2009			SCALE : 1/100	

OWNER :

MODIFICATION	NO.	DATE	MODIFICATION
	3		
	2		
	1		

DESIGNED BY :

APPROVED BY :

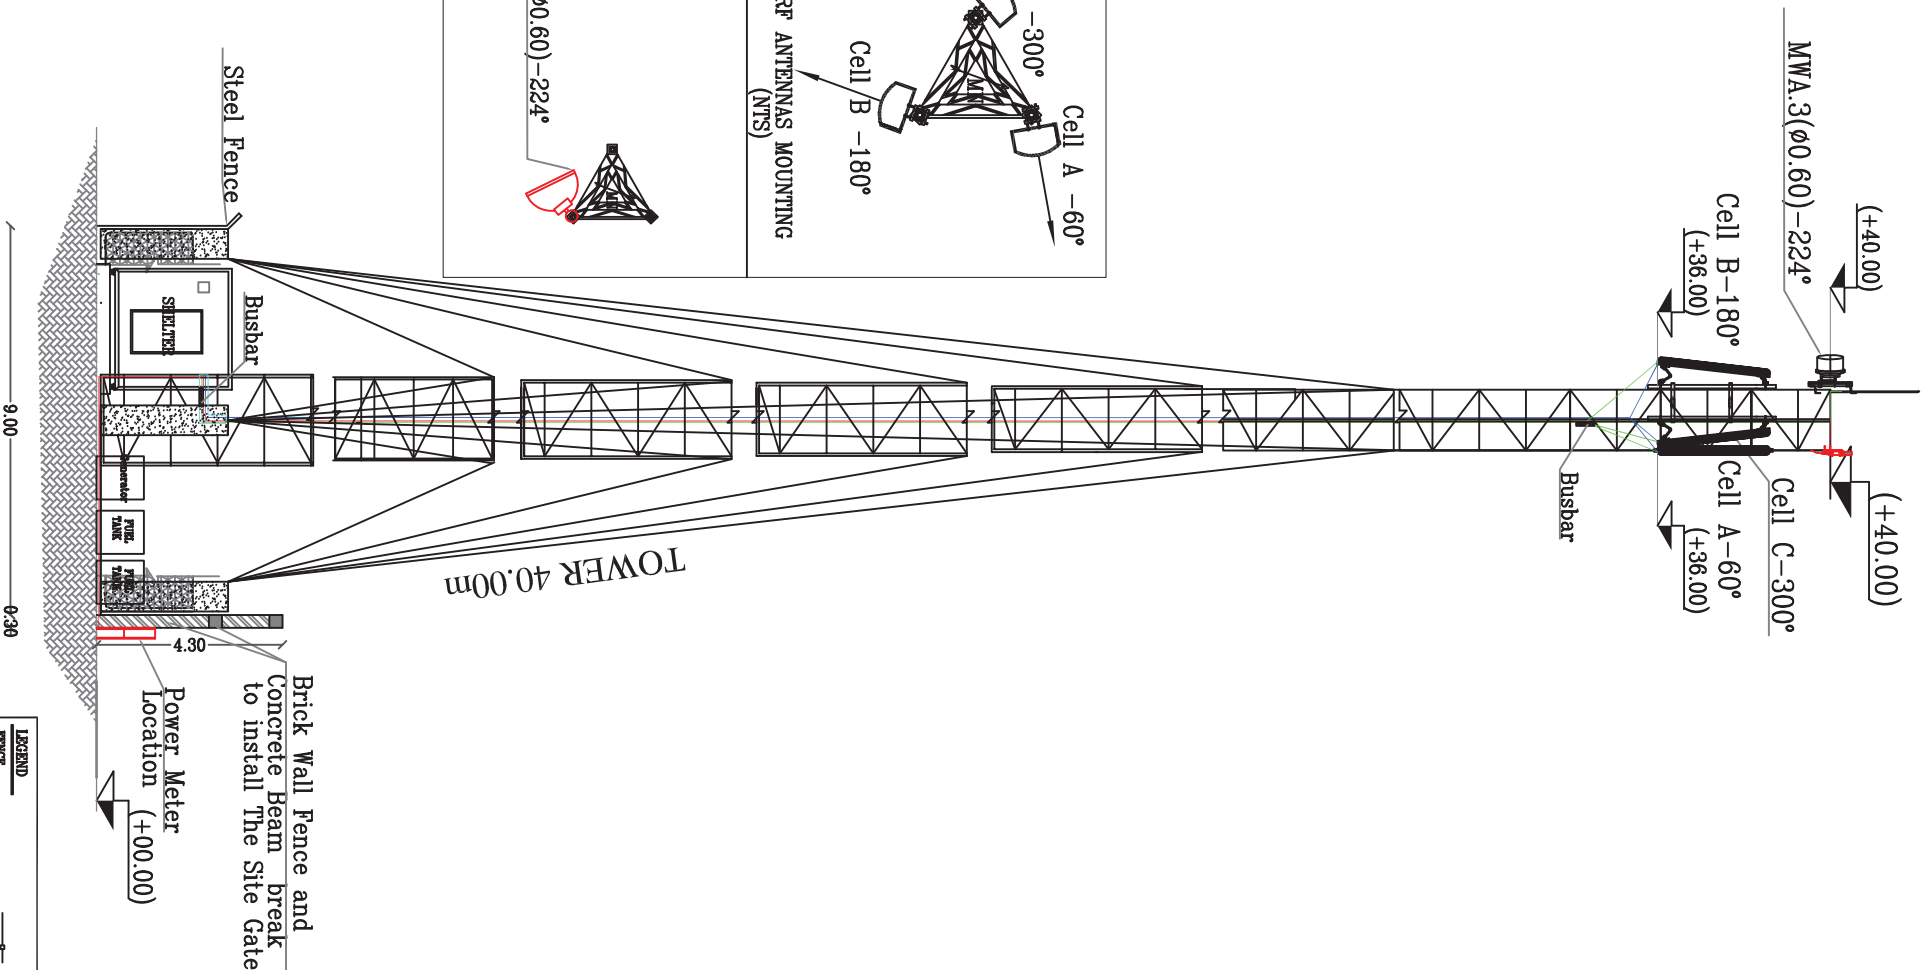

GSM ANTENNAS			
SECTOR	AZIMUTH	HEIGHT	CABLE LENGTH
SEC.(A)	60°	36.00m	1 5/8" 2*43m
SEC.(B)	180°	36.00m	1 5/8" 2*43m
SEC.(C)	300°	36.00m	1 5/8" 2*43m
SECTOR OUTDOOR			
M.N. NO.	ADIMITE	HEIGHT	M.W. SIZE
M.W.(1)	224.65°	40.00m	0.60m
M.W.(2)			50.00m
M.W.(3)			
M.W. ANTENNAS			
M.N. NO.	ADIMITE	HEIGHT	M.W. SIZE
M.W.(1)	224.65°	40.00m	0.60m
M.W.(2)			50.00m
M.W.(3)			

SITE TYPE : GREEN FIELD									
DRAWING DATA				SITE DATA					
				COORDINATES					
				EASTING	NORTHING				
SITE NO. :		OPTION :							
SITE NAME:									
SITE ADDRESS :									
VIEW :				ELEVATION					
TYPE : Line of Sight									
SHEET : 3/3		REV. : 0							
DATE :		SCALE : 1/150							

OWNER :

NO.	DATE	MODIFICATION
1		
2		
3		
DESIGNED BY : HALLA RAHBE		
APPROVED BY : AHMED FOUAD		